

<p>Intersection of:</p> <p>R 102 AND KONRAD DRIVE</p>	<p>Designed by: SCDA cc</p> <p>Date: 05 June 2007</p>
--	---

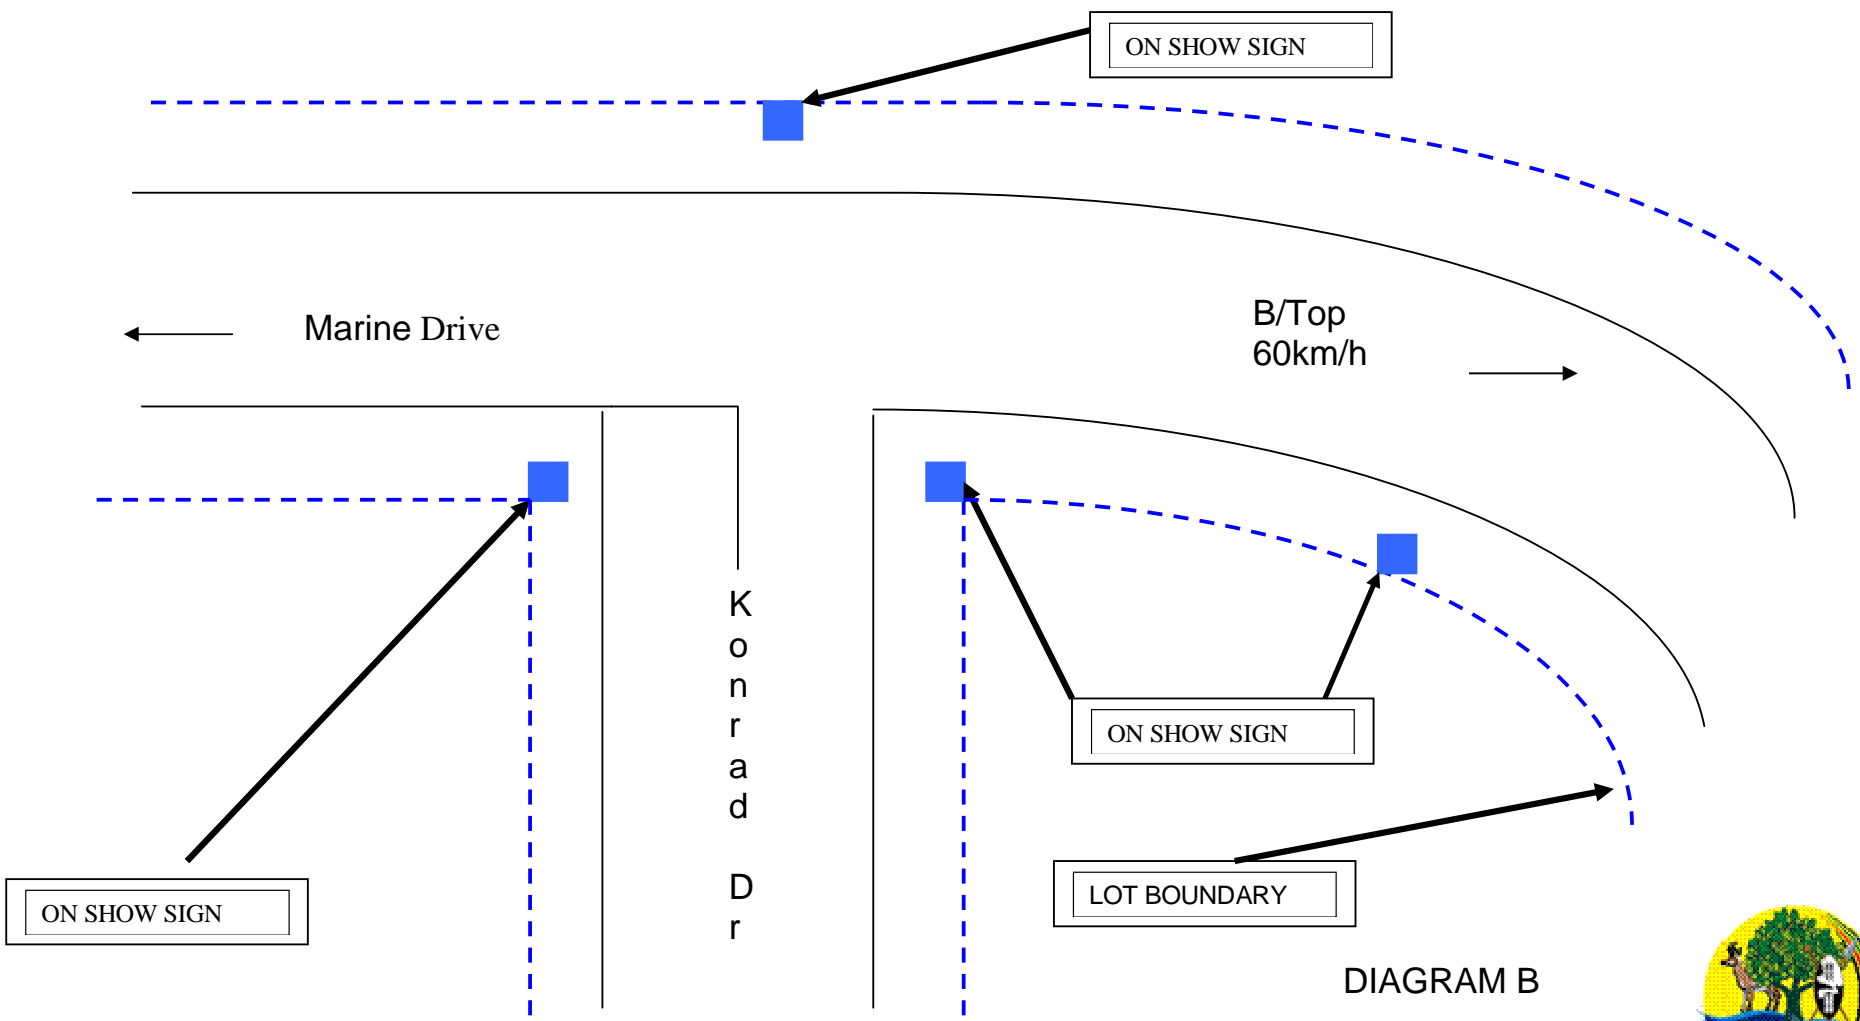


DIAGRAM B

